





PLAN

HORIZ: 1" = 500'

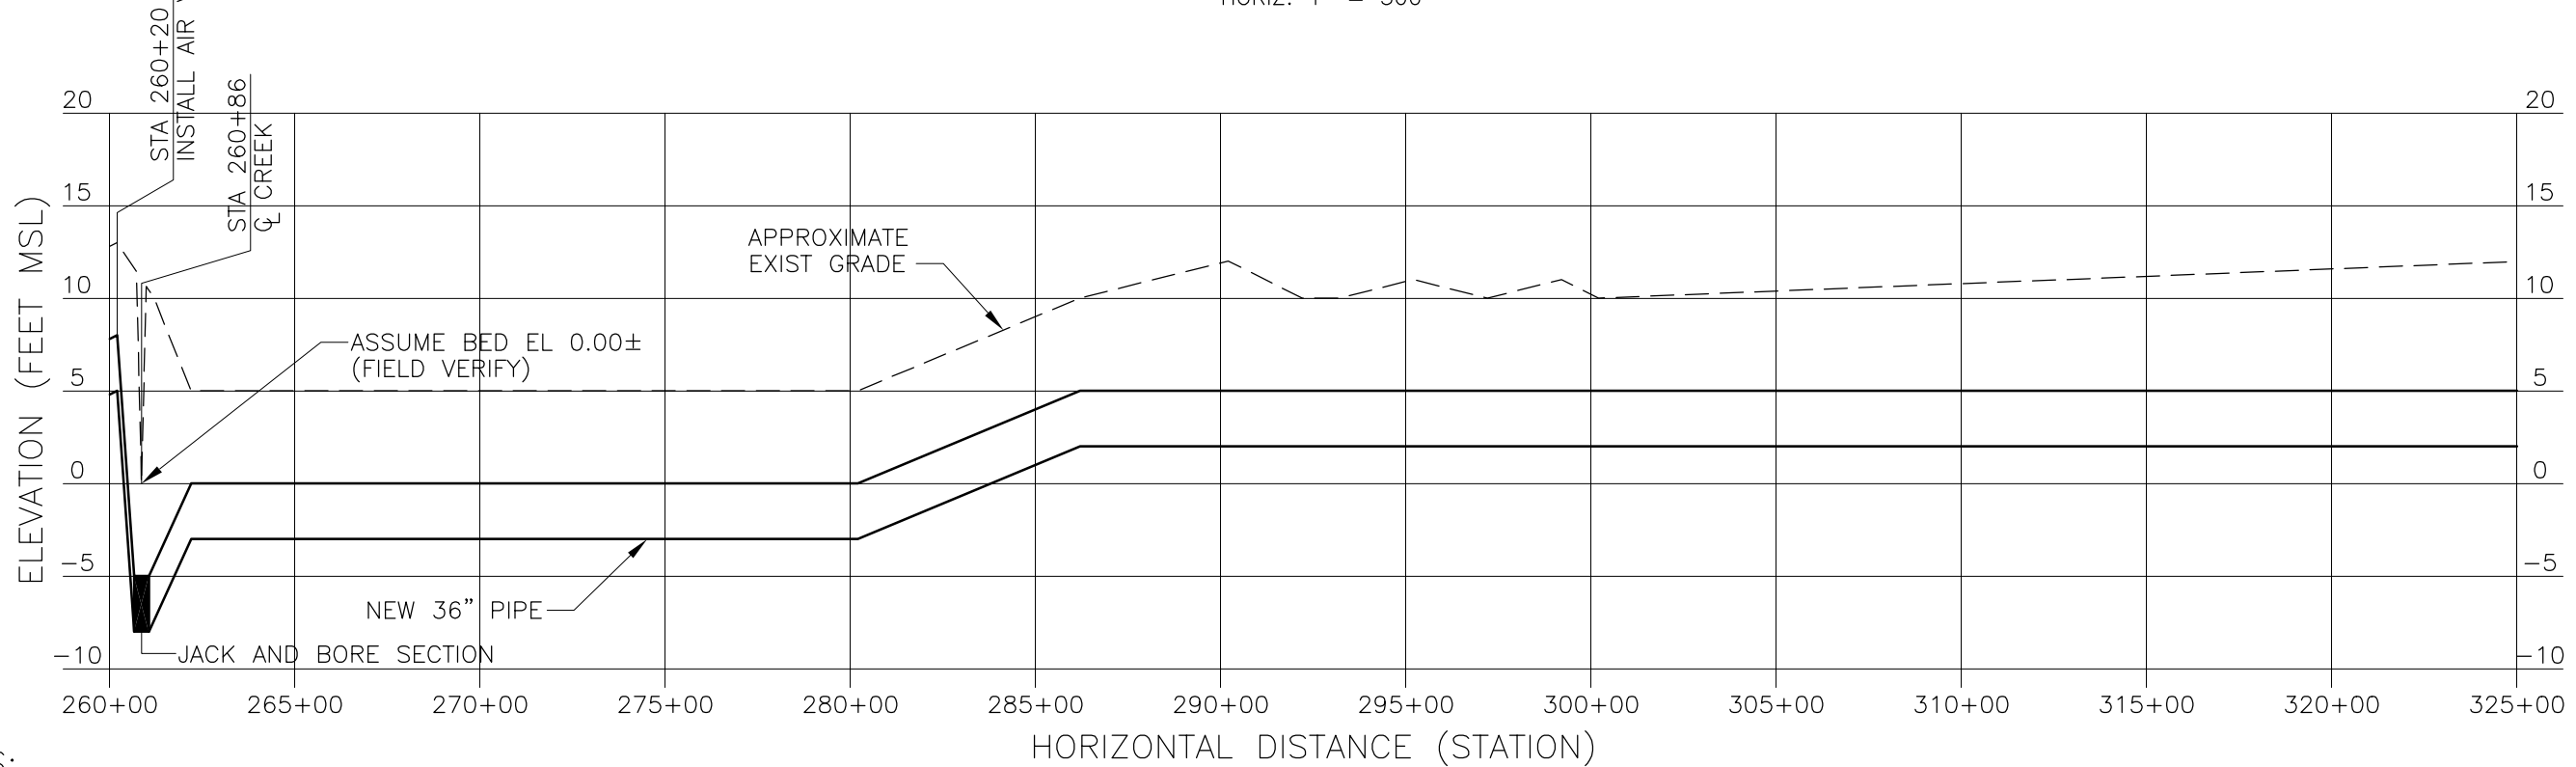

PROFILE

HORIZ: 1" = 500'
VERT: 1" = 10'

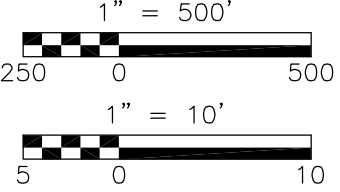

- NOTES:
1. ALL STATIONS ARE APPROXIMATE.
 2. SURFACE TOPOGRAPHY FOR NEW PIPELINE OBTAINED FROM USGS QUAD MAPS.
 3. SEE DET A/7 FOR TYPICAL TRENCH AND EASEMENT SECTION.

Sonoma County Water Agency	
NAPA-SONOMA SALT MARSH RESTORATION	
DATE: May 2002	SHEET: 5 OF 7

N:\ACAD2000\8131\34877\ N-S_PIPELINE 09/12/02 11:19 talbotwk